
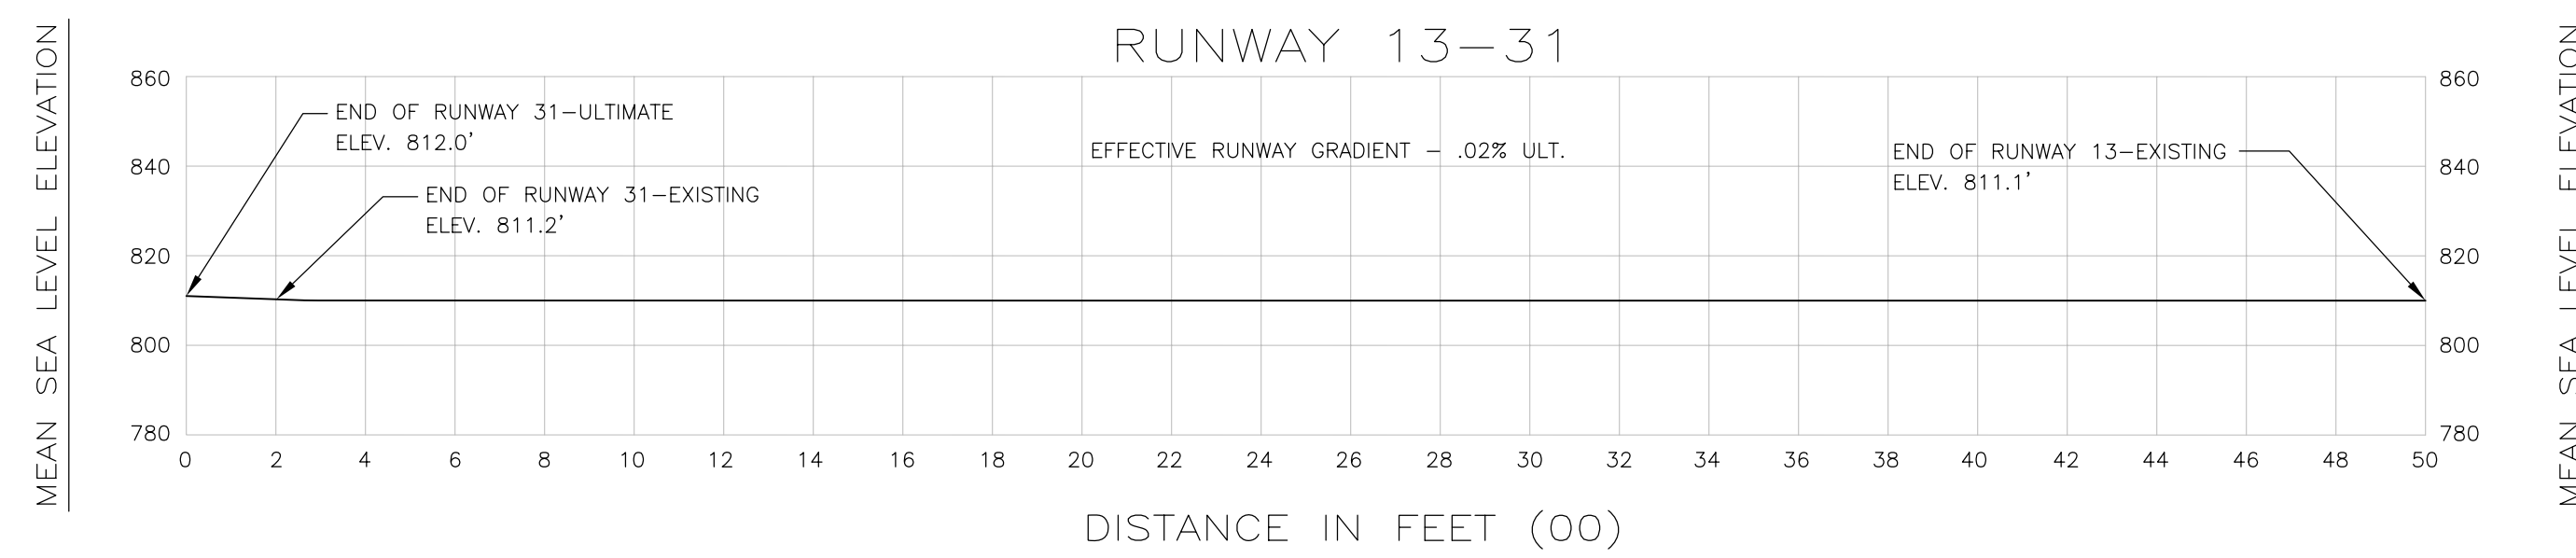


OBSTRUCTION TABLE	
* NO EXISTING OR FUTURE OBSTRUCTIONS	

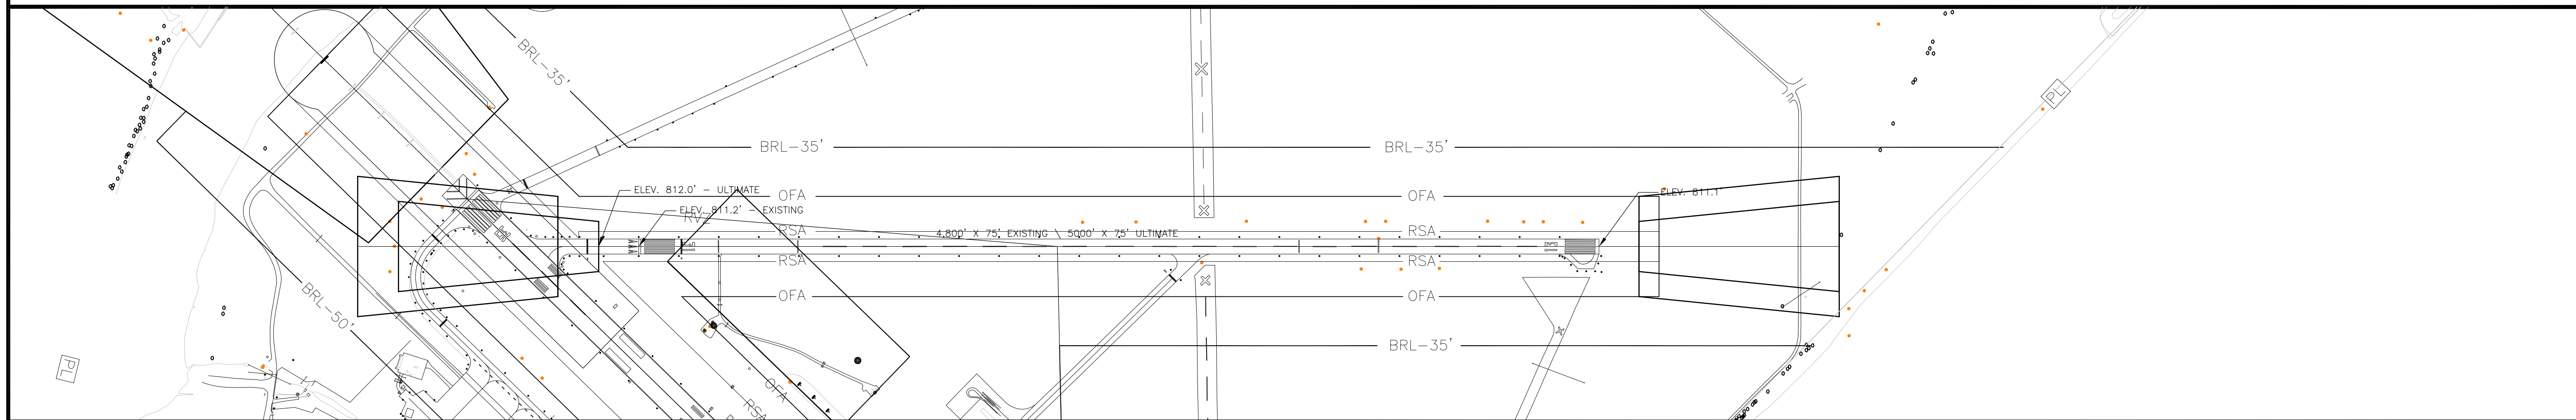

OBSTRUCTION TABLE	
* NO EXISTING OR FUTURE OBSTRUCTIONS	

**HNTB**  
 ARCHITECTS ENGINEERS PLANNERS  
 7450 WEST 130TH STREET  
 SUITE 400  
 OVERLAND PARK, KANSAS 66213

REVISIONS				
NO.	DESCRIPTION	DATE	BY	APPD



**ROSECRANS MEMORIAL AIRPORT**  
 Airport Layout Plan

ROSECRANS MEMORIAL AIRPORT  
 RUNWAY CENTERLINE PROFILES  
 ST. JOSEPH, MISSOURI

DESIGNED: -  
 DRAWN: Josh Peters  
 CHECKED: Brian Tompkins  
 APPROVED: Gary Logston  
 DATE: MAY 16, 2006  
 SHEET 7 OF 11