


LEGEND		
EXISTING	ULTIMATE	DESCRIPTION
		ABANDONED PAVEMENT
		AIRPORT PROPERTY LINE
		AIRPORT REFERENCE POINT (ARP)
		AIRPORT ROTATING BEACON
		AVIGATION EASEMENT (IF APPLICABLE)
		BUILDING ABANDONMENT
		BUILDING CONSTRUCTION
		BUILDING RESTRICTION LINE (BRL)
		DRAINAGE
		FACILITY CONSTRUCTION
		FENCING
		NAVIGATIONAL AID INSTALLATION
		RUNWAY END IDENTIFICATION LIGHTS (REIL)
		RUNWAY THRESHOLD LIGHTS
		SECTION CORNER
		SEGMENTED CIRCLE/WIND INDICATOR
		TOPOGRAPHY
		WIND INDICATOR (LIGHTED)

EXISTING PROPERTY			
TRACT	ACREAGE	DATE ACQUIRED	FEDERAL PROJECT NO.
1	1,663.266	1948	GSA QUIT CLAIM DEED
2	16.217	1948	GSA QUIT CLAIM DEED
3	19.931	2002	FEE SIMPLE
4	8.516	2002	FEE SIMPLE
5	21.2	2005	FEE SIMPLE
TOTAL	1,729.12		

FUTURE PROPERTY TO BE ACQUIRED			
TRACT	ACREAGE	DATE ACQUIRED	FEDERAL PROJECT NO.
6	155.0	--	--
7	23.1	--	--
8	.3	--	--
TOTAL	178.4		

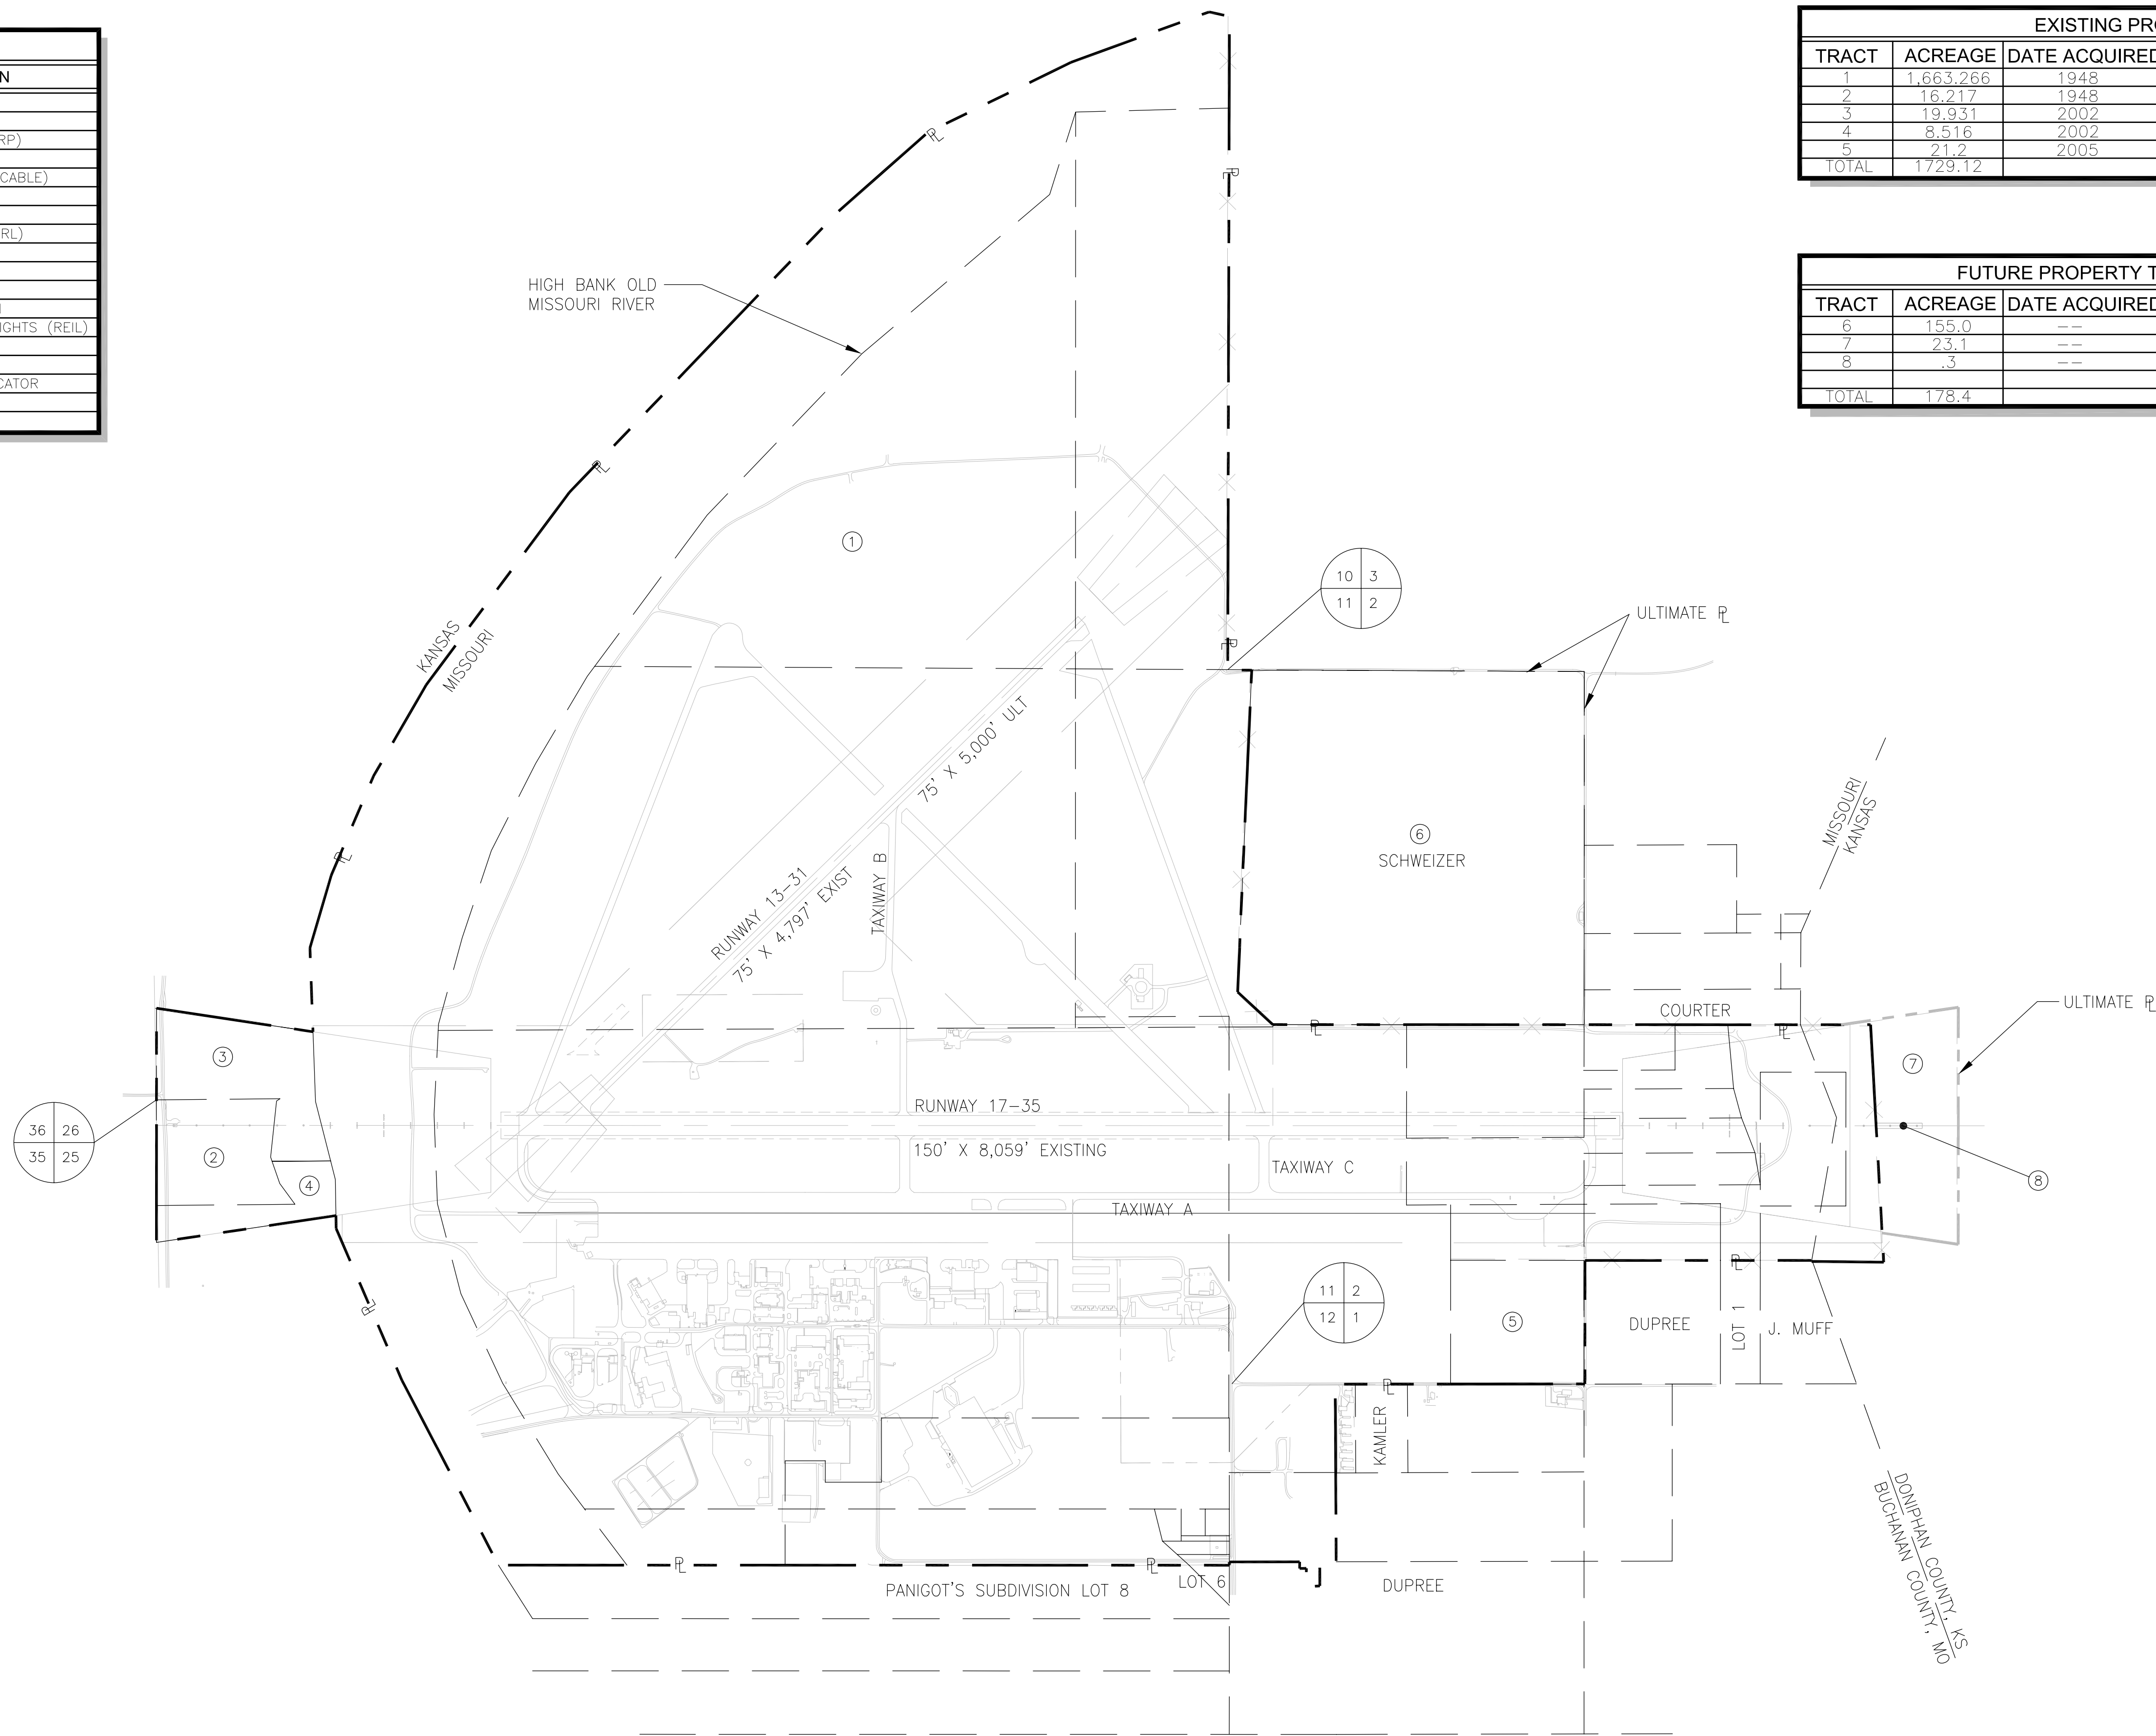

HNTB
 ARCHITECTS ENGINEERS PLANNERS
 7450 WEST 130TH STREET
 SUITE 400
 OVERLAND PARK, KANSAS 66213

REVISIONS				
NO.	DESCRIPTION	DATE	BY	APPD



ROSECRANS MEMORIAL AIRPORT
 Airport Layout Plan

ROSECRANS MEMORIAL AIRPORT
 EXHIBIT A PROPERTY MAP
 ST. JOSEPH, MISSOURI

DESIGNED: --
 DRAWN: Josh Peters
 CHECKED: Brian Tompkins
 APPROVED: Gary Logston
 DATE: MAY 16, 2006
 SHEET 11 OF 11