



OBSTRUCTION TABLE							
OBJECT DESCRIPTION	GROUND ELEVATION	OBJECT HEIGHT	TOP OF OBJECT ELEVATION	EFFECTED PART 77 SURFACE	PART 77 SURFACE ELEVATION	OBJECT PENETRATION	PROPOSED OBJECT DISPOSITION
1 TREE	809 MSL	58'	867 MSL	APPROACH	863.2 MSL	3.8'	REMOVE
4 TREE	816 MSL	84'	900 MSL	APPROACH	861.6 MSL	38.4'	REMOVE
5 MM	816 MSL	NA	NA	APPROACH	NA	NA	FIXED BY FUNCTION
36 GROUND	814 MSL		814 MSL	APPROACH	811.8 MSL	2.2'	REMOVE

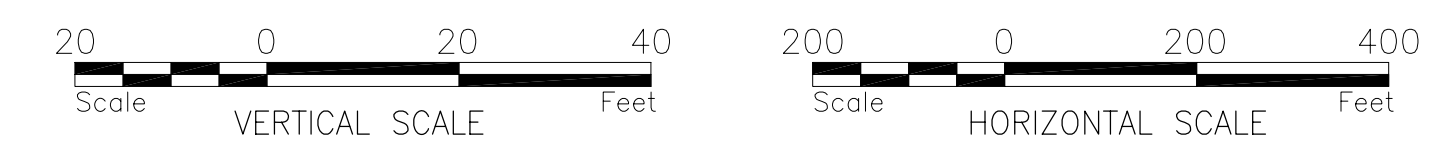

HNTB
 ARCHITECTS ENGINEERS PLANNERS
 7450 WEST 130TH STREET
 SUITE 400
 OVERLAND PARK, KANSAS 66213

REVISIONS				
NO.	DESCRIPTION	DATE	BY	APPD

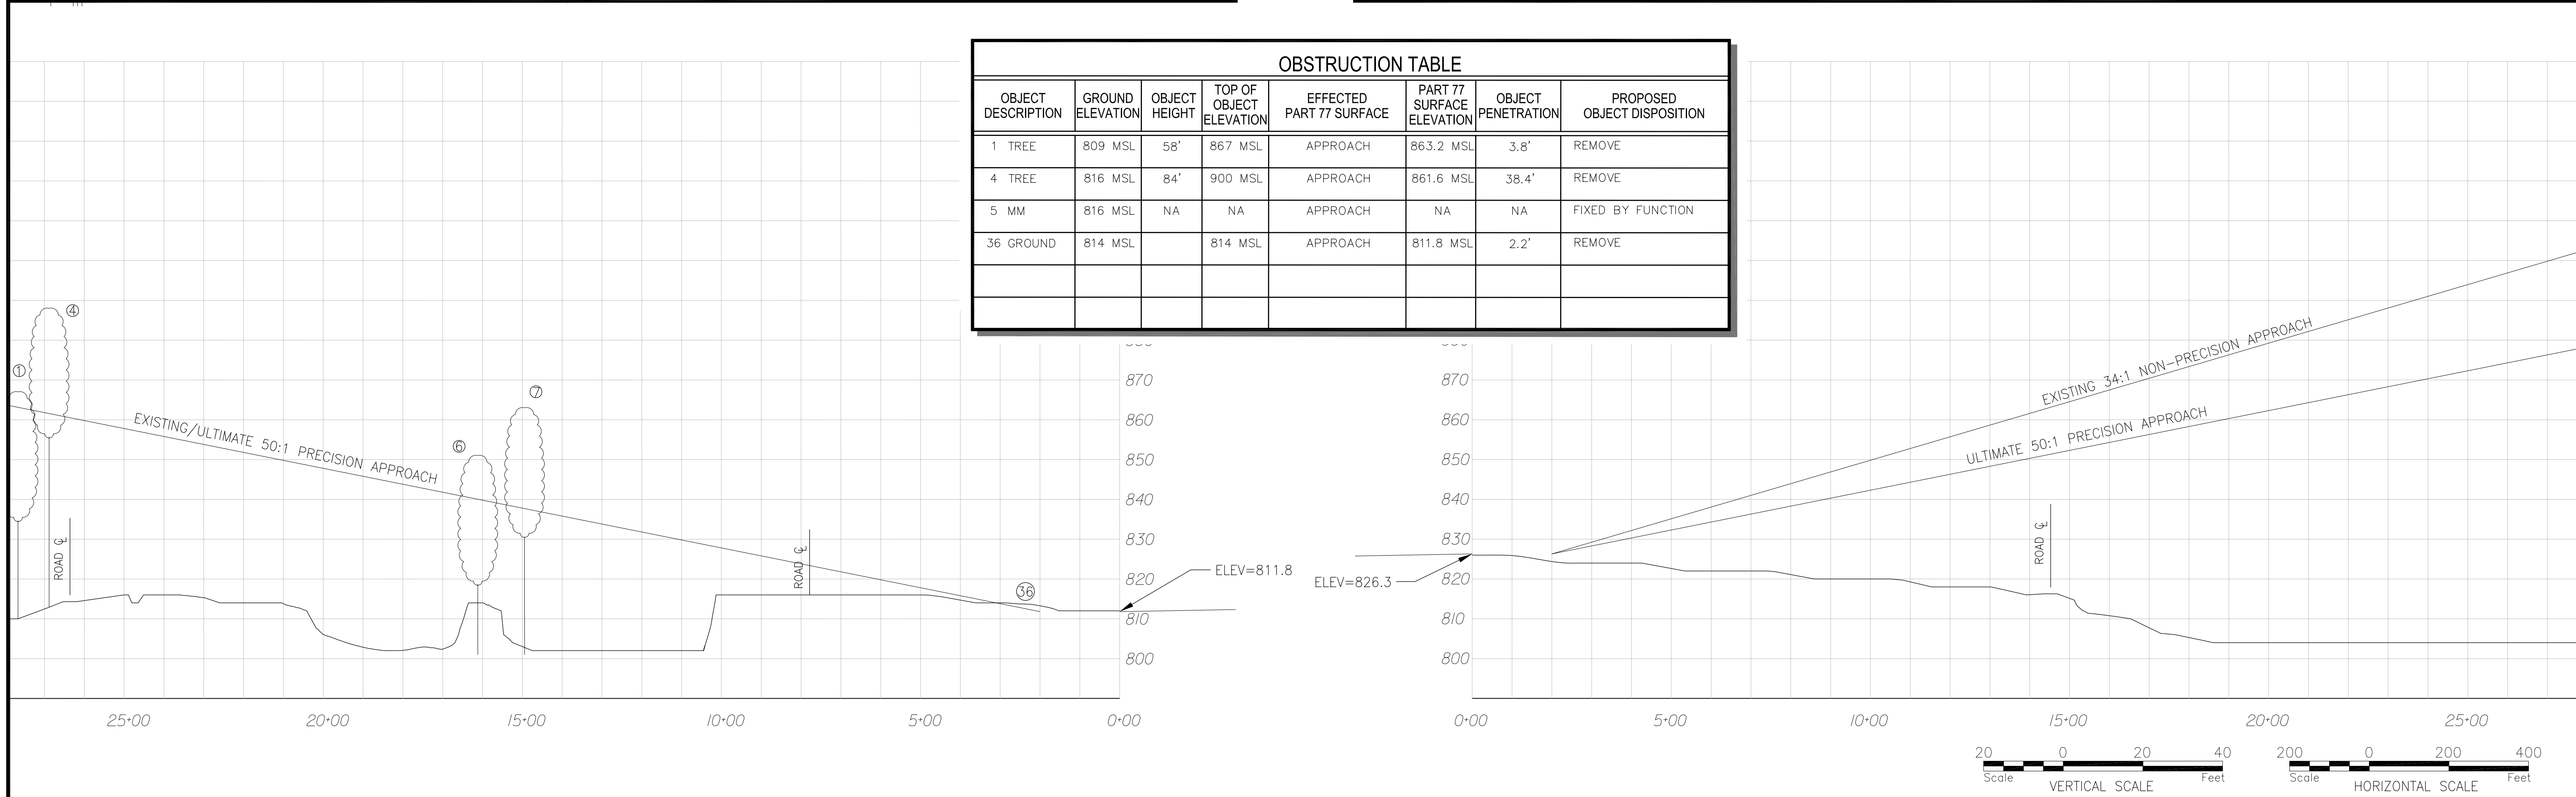

ROSECRANS MEMORIAL AIRPORT
 Airport Layout Plan

ROSECRANS MEMORIAL AIRPORT
 RUNWAY 17-35 INNER PORTION OF
 APPROACH SURFACE PROFILE
 ST. JOSEPH, MISSOURI

DESIGNED: —
 DRAWN: Josh Peters
 CHECKED: Brian Tompkins
 APPROVED: Gary Logston
 DATE: MAY 16, 2006
 SHEET 6 OF 11